


# Schema Planivolumetrico scala 1 : 100

(Situazione immobile esistente)

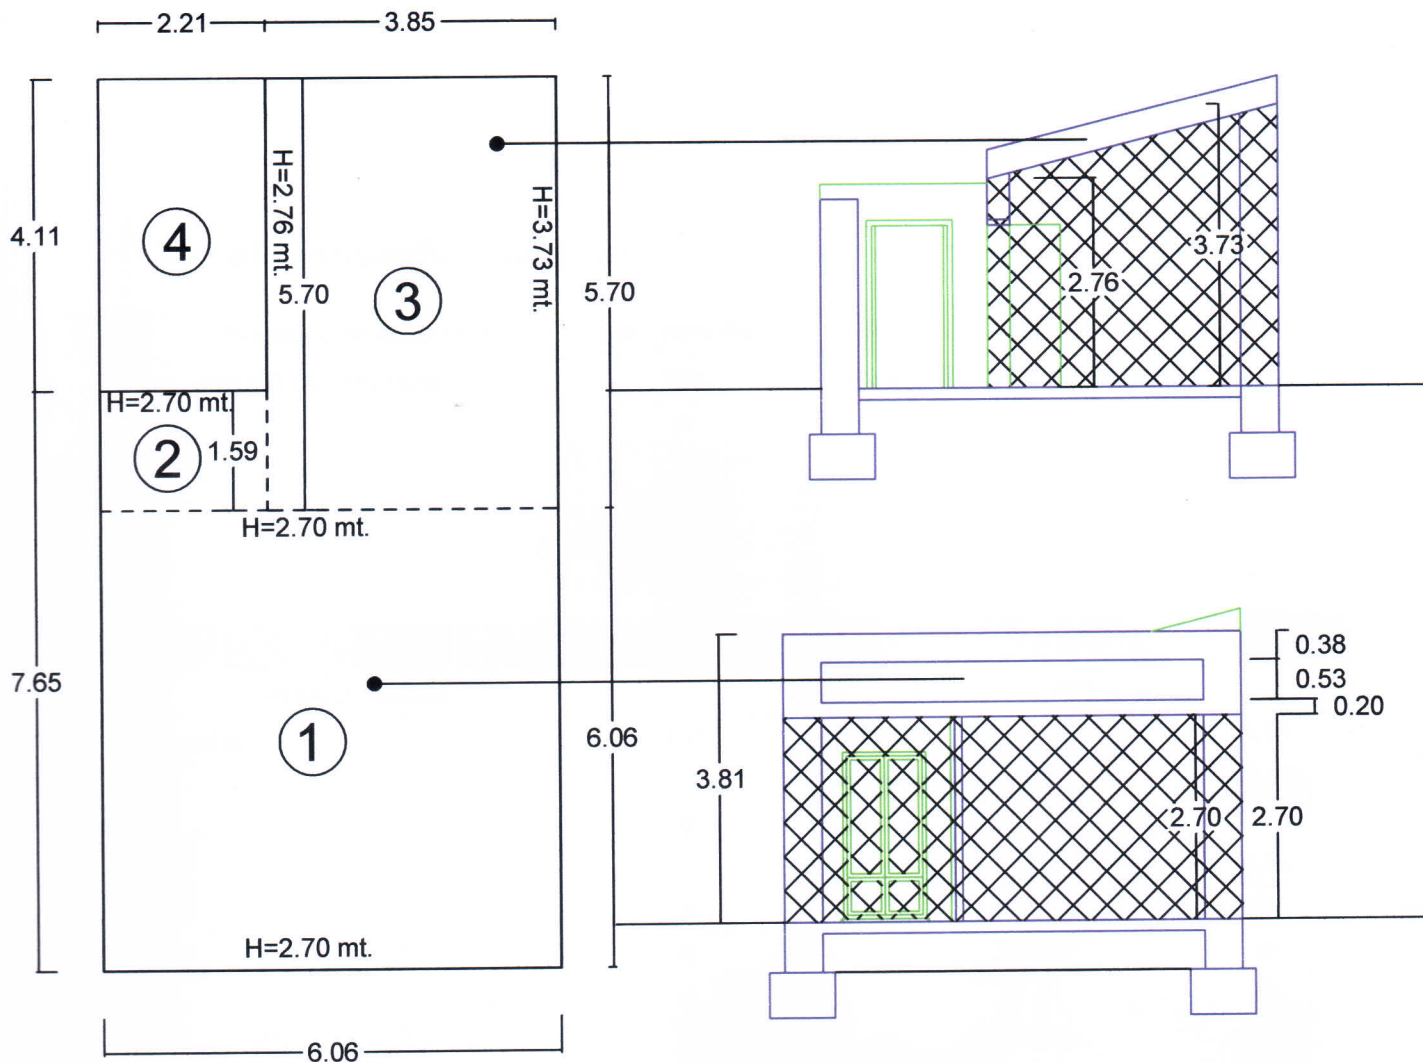



Descrizione	LUNGHEZZA	LARGHEZZA	ALTEZZA TOTALE	ALTEZZA FUORI TERRA	SUPERFICIE	VOLUME TOTALE	VOLUME FUORI TERRA
AREA n° 1	6,06	6,06	2,7	2,7	36,7236	99,15372	99,15372
AREA n° 2	2,21	1,59	2,7	2,7	3,5139	9,48753	9,48753
AREA n° 3	5,7	3,85	3,245	3,245	21,945	71,211525	71,211525
AREA n° 4 (Corte)	4,11	2,2		0	9,042	0	0
AREA n° 5	0	0	0	0	0	0	0
AREA n° 6	0	0	0	0	0	0	0
AREA n° 7					0	0	0
AREA n° 8					0	0	0
AREA n° 9					0	0	0
AREA n° 10					0	0	0
<b>TOTALE</b>					<b>71,2245</b>	<b>179,85</b>	<b>179,8528</b>

# Schema Planivolumetrico

scala 1 : 100 (Di Progetto)

Piano Terra scala 1 : 100

SEZIONE C - C' scala 1 : 200

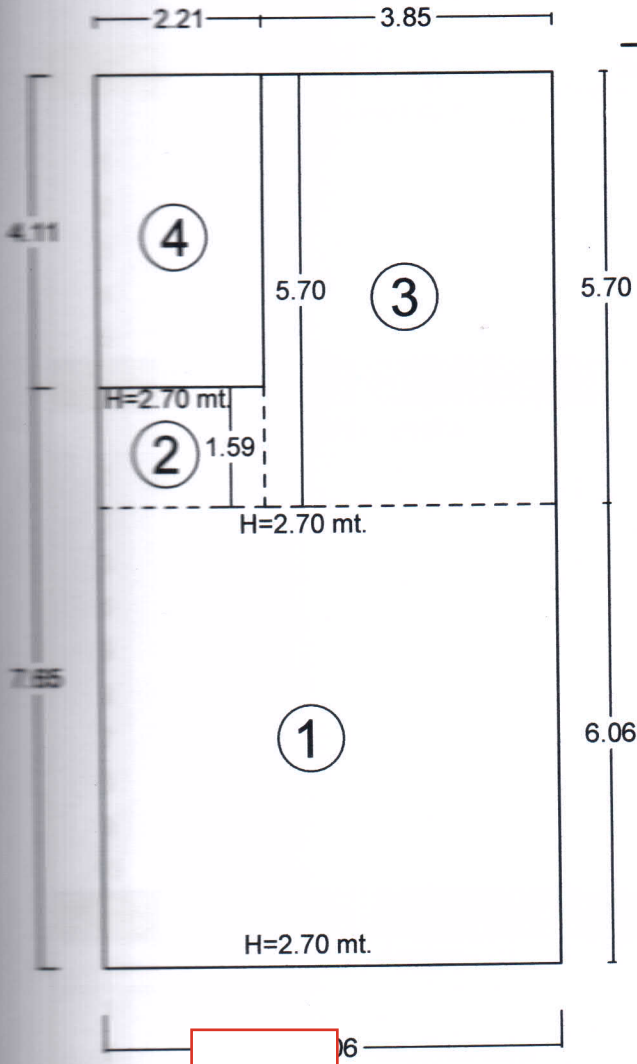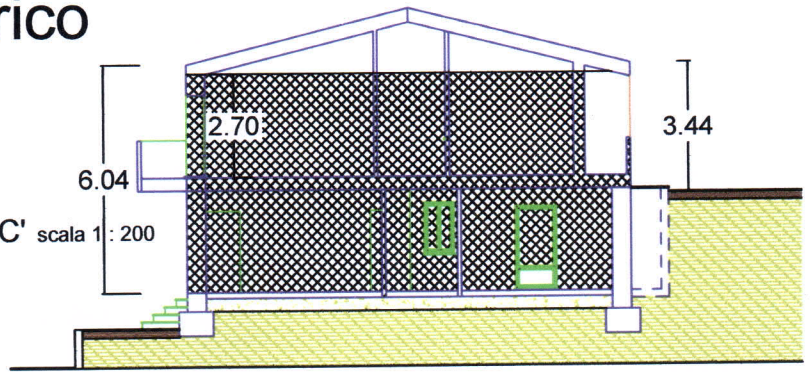

Piano Primo  
scala 1 : 100

